


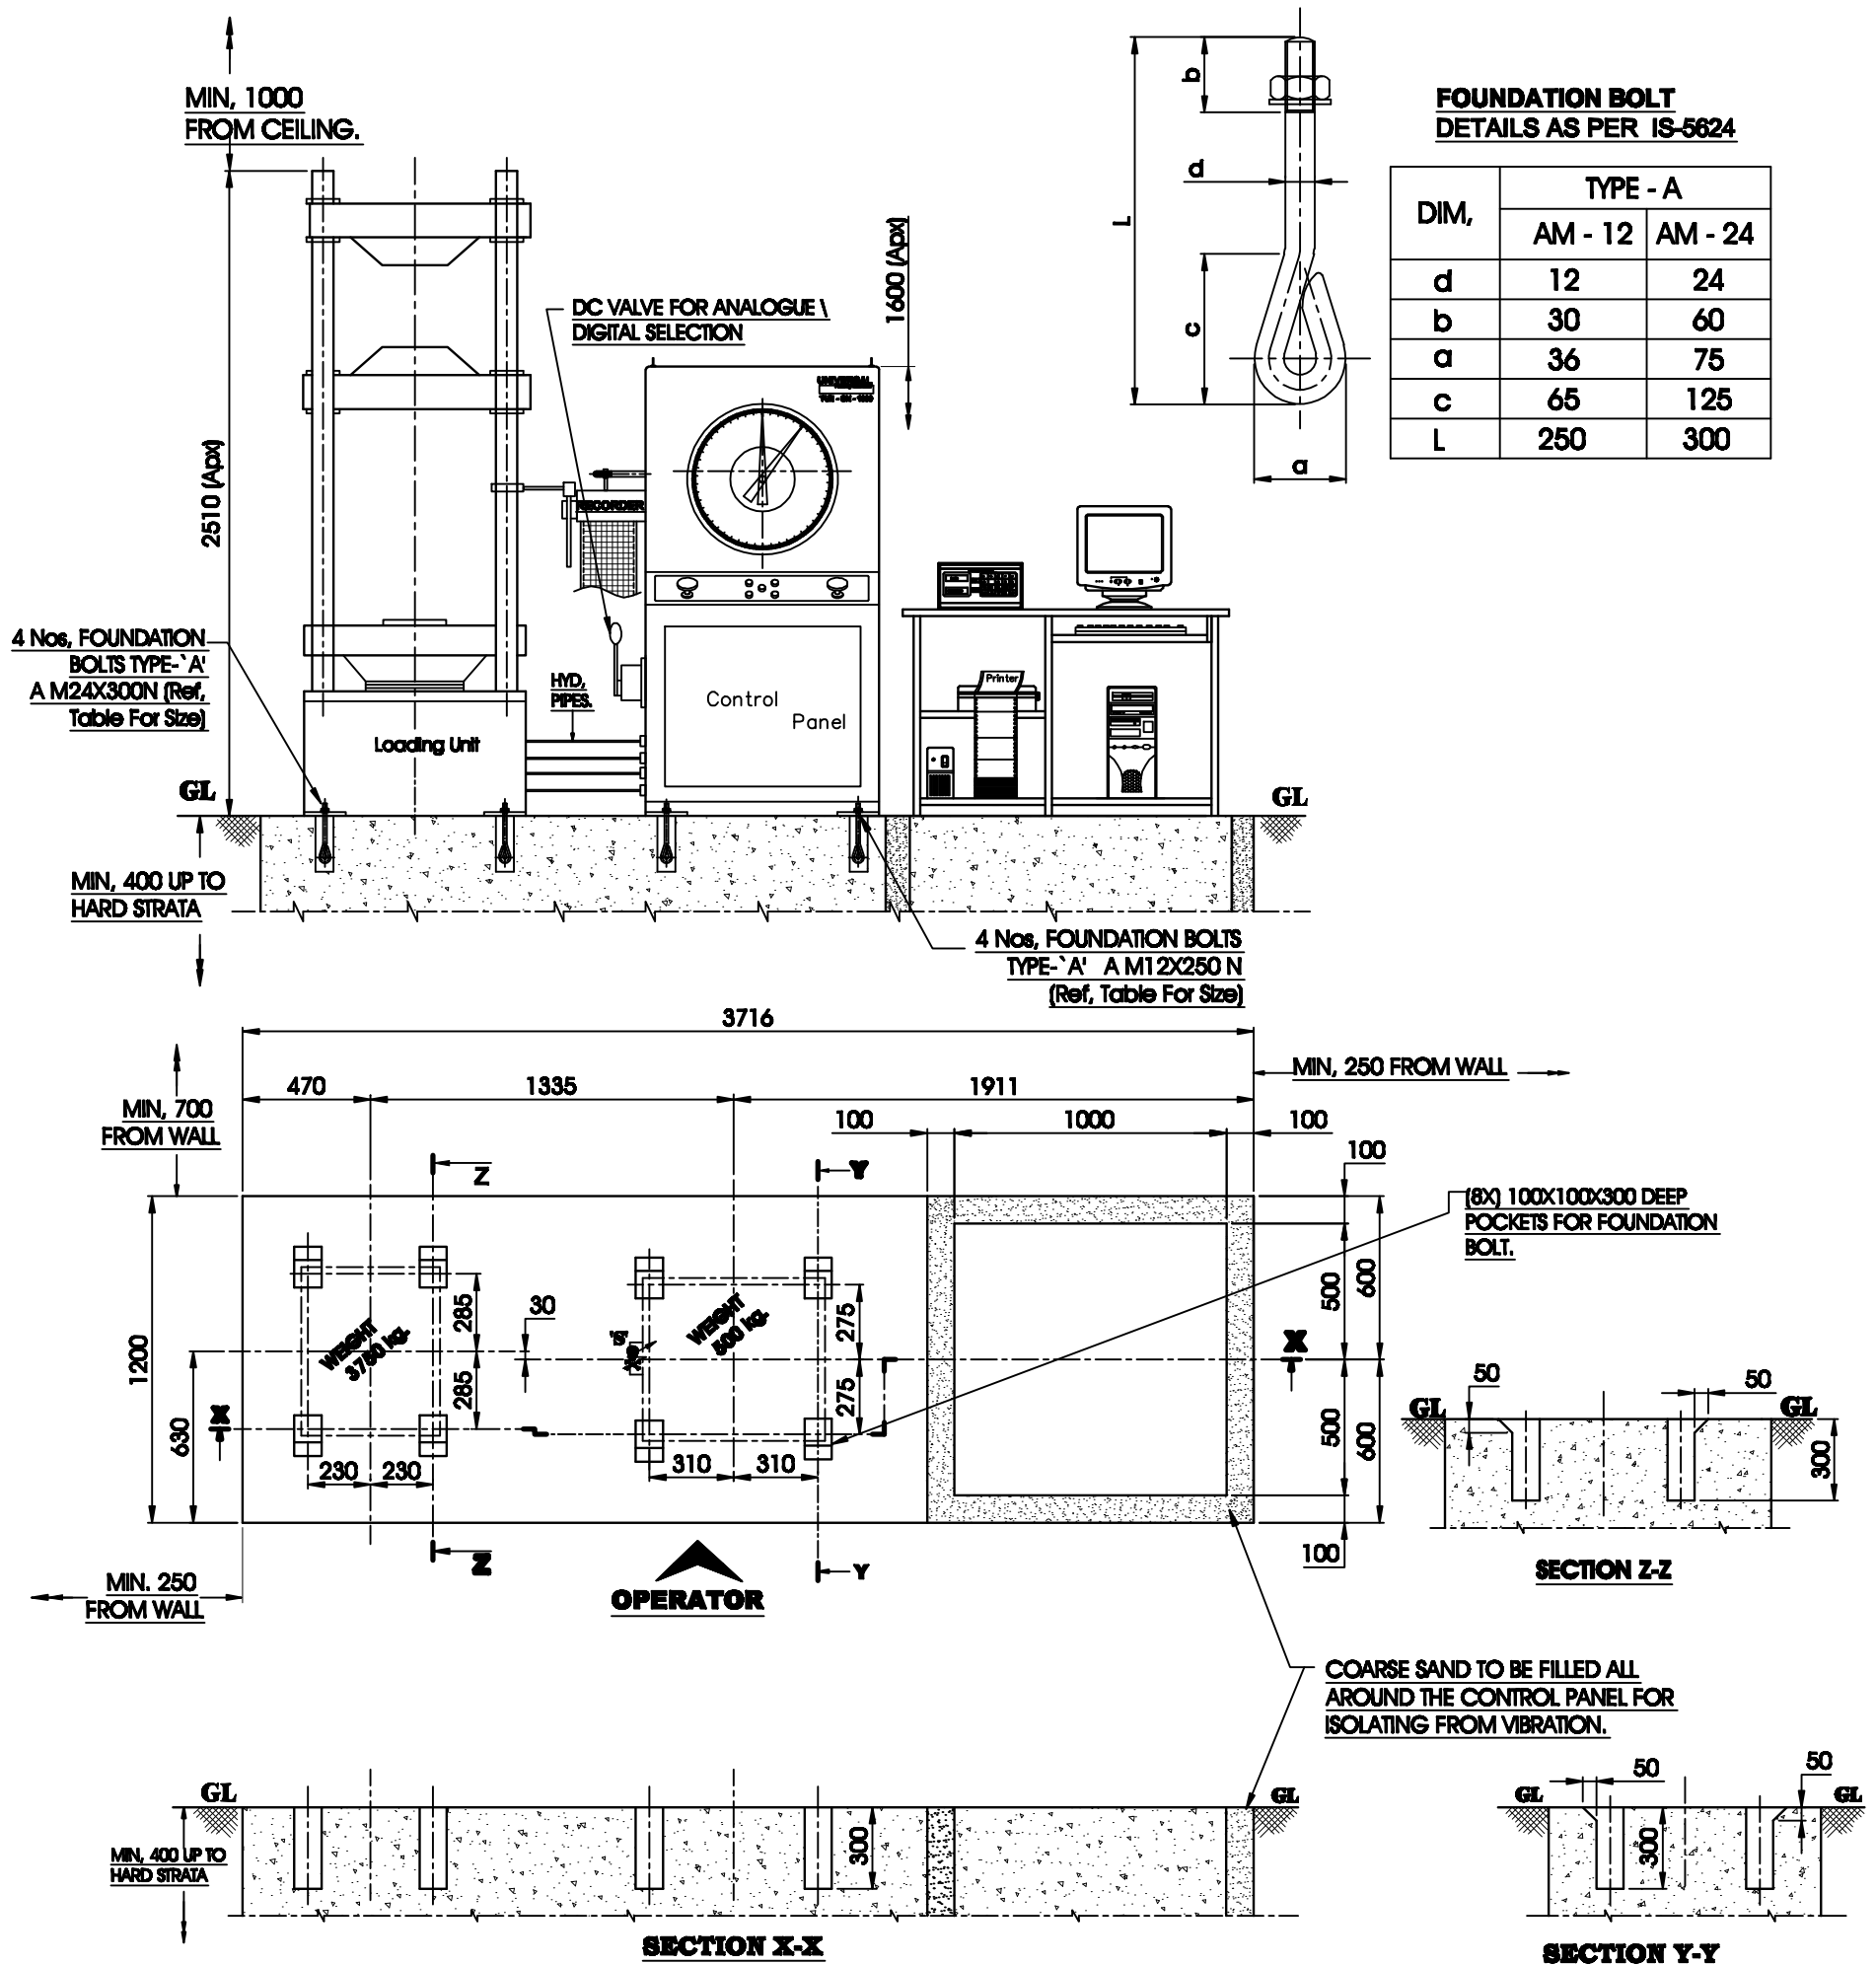

- NOTE:-
1. ALL DIMENSIONS ARE IN mm.
 2. * ELECTRICAL SUPPLY POINT.
 3. FOUNDATION BOLTS ARE TO BE ARRANGED. BY THE CUSTOMER UNLESS SPECIALLY ORDERED EXTRA.

* ANALOGUE / DIGITAL UNIVERSAL TESTING MACHINE *

FOUNDATION PLAN

MODEL - TUE-CN-1000

DRN -: PRANOTI, DATE -: 09.08.2010, CHK -: Y.V.Kulkarni.

Fine Spavy Associates And Engineers
Pvt. Ltd. C-45-2 M.I.D.C. Miraj.

